


04 EXTERNAL

WALL-MOUNTED ILLUMINATED LOGO

ILLUMINATED LOGO

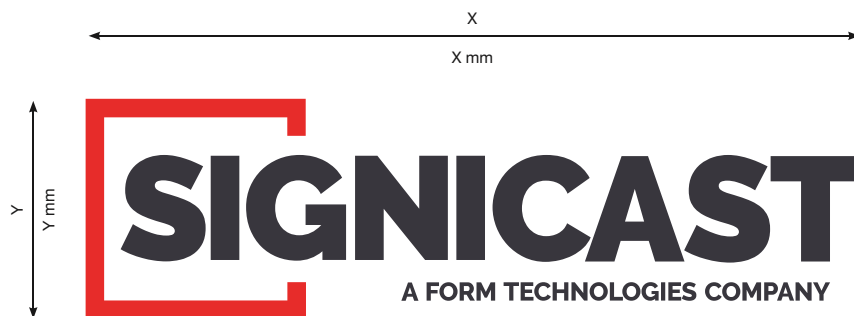

EXAMPLE



Please Note: All artwork is for visual purposes only. Please see manufacturing drawings prior to production.



COPYRIGHT © The details shown on this drawing are confidential and are the exclusive property of Principle Group of Companies. No use, copy or disclosure of this drawing may be made without written permission and it is to be returned to Principle Group of Companies upon request.


2270 Silverstone Technology Park, Silverstone Circuit
Northamptonshire, NN12 8TN
T +44 (0)1327 858 614

Revision notes:





ID No:	-	Drawn by:	LT / DL
Client:	Signicast	Checked by:	-
Project:	Signicast Sign Family	Scale:	NTS
Title:	Sign Family	Revision:	A
Date:	16.11.2017	Page:	10

SUBJECT TO STRUCTURAL CALCULATIONS

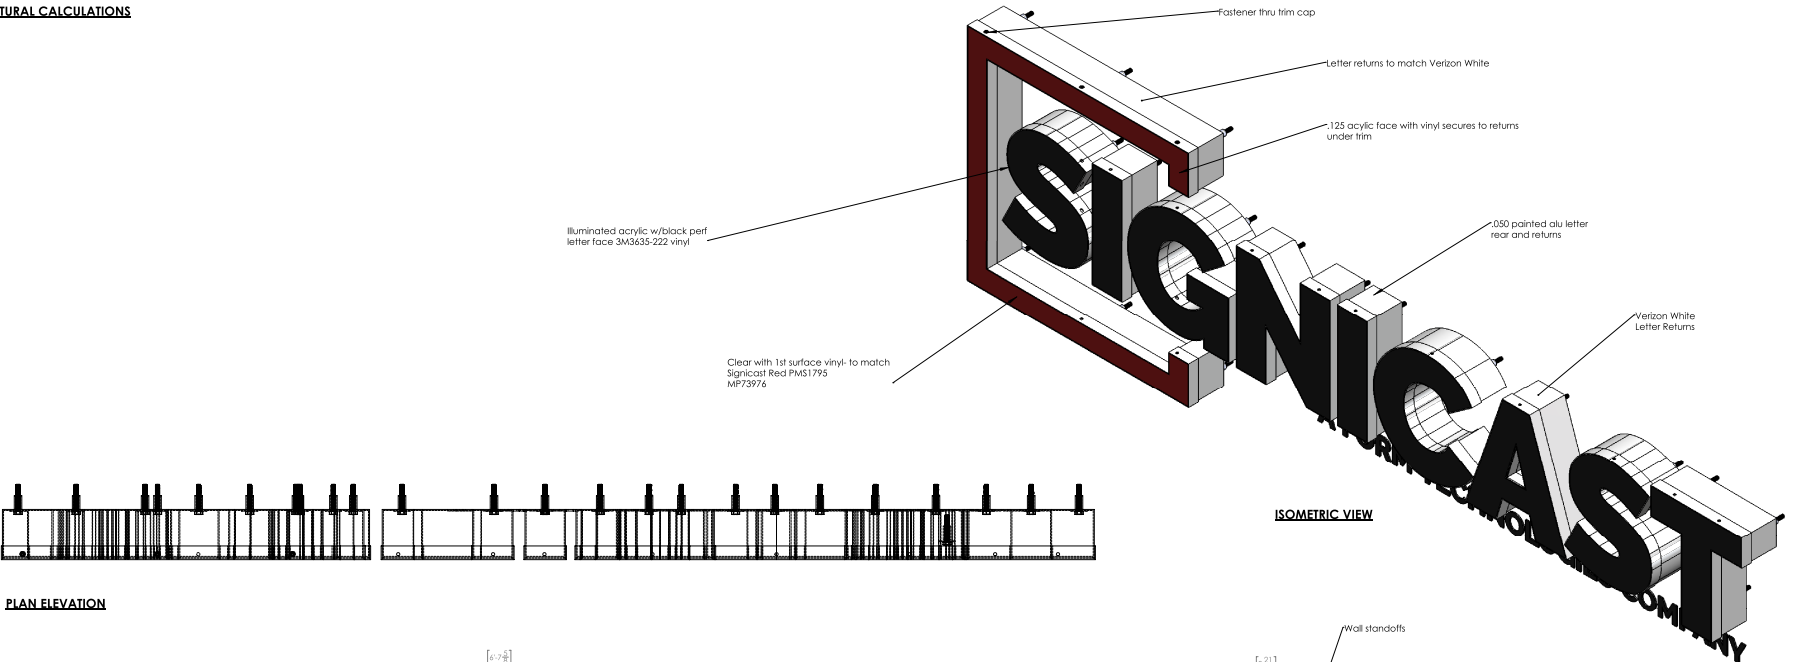


ISOMETRIC VIEW

PLAN ELEVATION

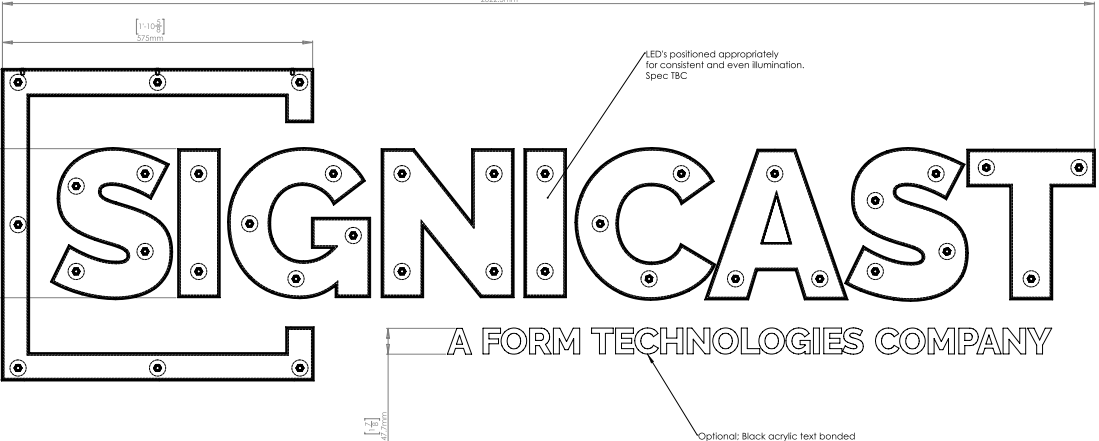 

FRONT ELEVATION

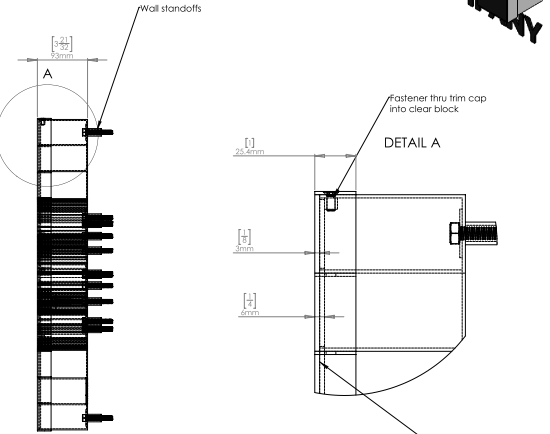

SIDE ELEVATION

CLIENT : SIGNICAST		DO NOT SCALE THIS DRAWING DIMENSIONS AND HOLE SHARP EDGES ALL DIMENSIONS ARE IN MILLIMETERS		
DRAWING TITLE : SIGNICAST ILLUMINATED INDIVIDUAL BUILT UP LETTERS		BSI ACCREDITATION: ENVIRONMENTAL MANAGEMENT CERTIFICATE NO. F564208 QUALITY MANAGEMENT CERTIFICATE NO. F593767		
DRAWING No. : SIG-ILET-MED-001		TOLERANCES - General $\pm 0.25\text{mm}$ unless specified otherwise. Hole centres $\pm 0.15\text{mm}$.		
FINISH : SEE DRAWING	MATERIAL : SEE DRAWING	No company or person(s) are to manufacture from the drawings without carrying out full due diligence audit of them including but not limited to engineering, quality and compliance with applicable national and international standards and health and safety regulations before using this information for the purposes of manufacture, or conveyance to others for the purpose of manufacture. No liability is accepted in any form for the use of these drawings by others.		
DRAWN BY : QGA	DATE : 13/11/17			
		ISSUE : 01	SCALE : NTS	SHEET : 1 OF 1