


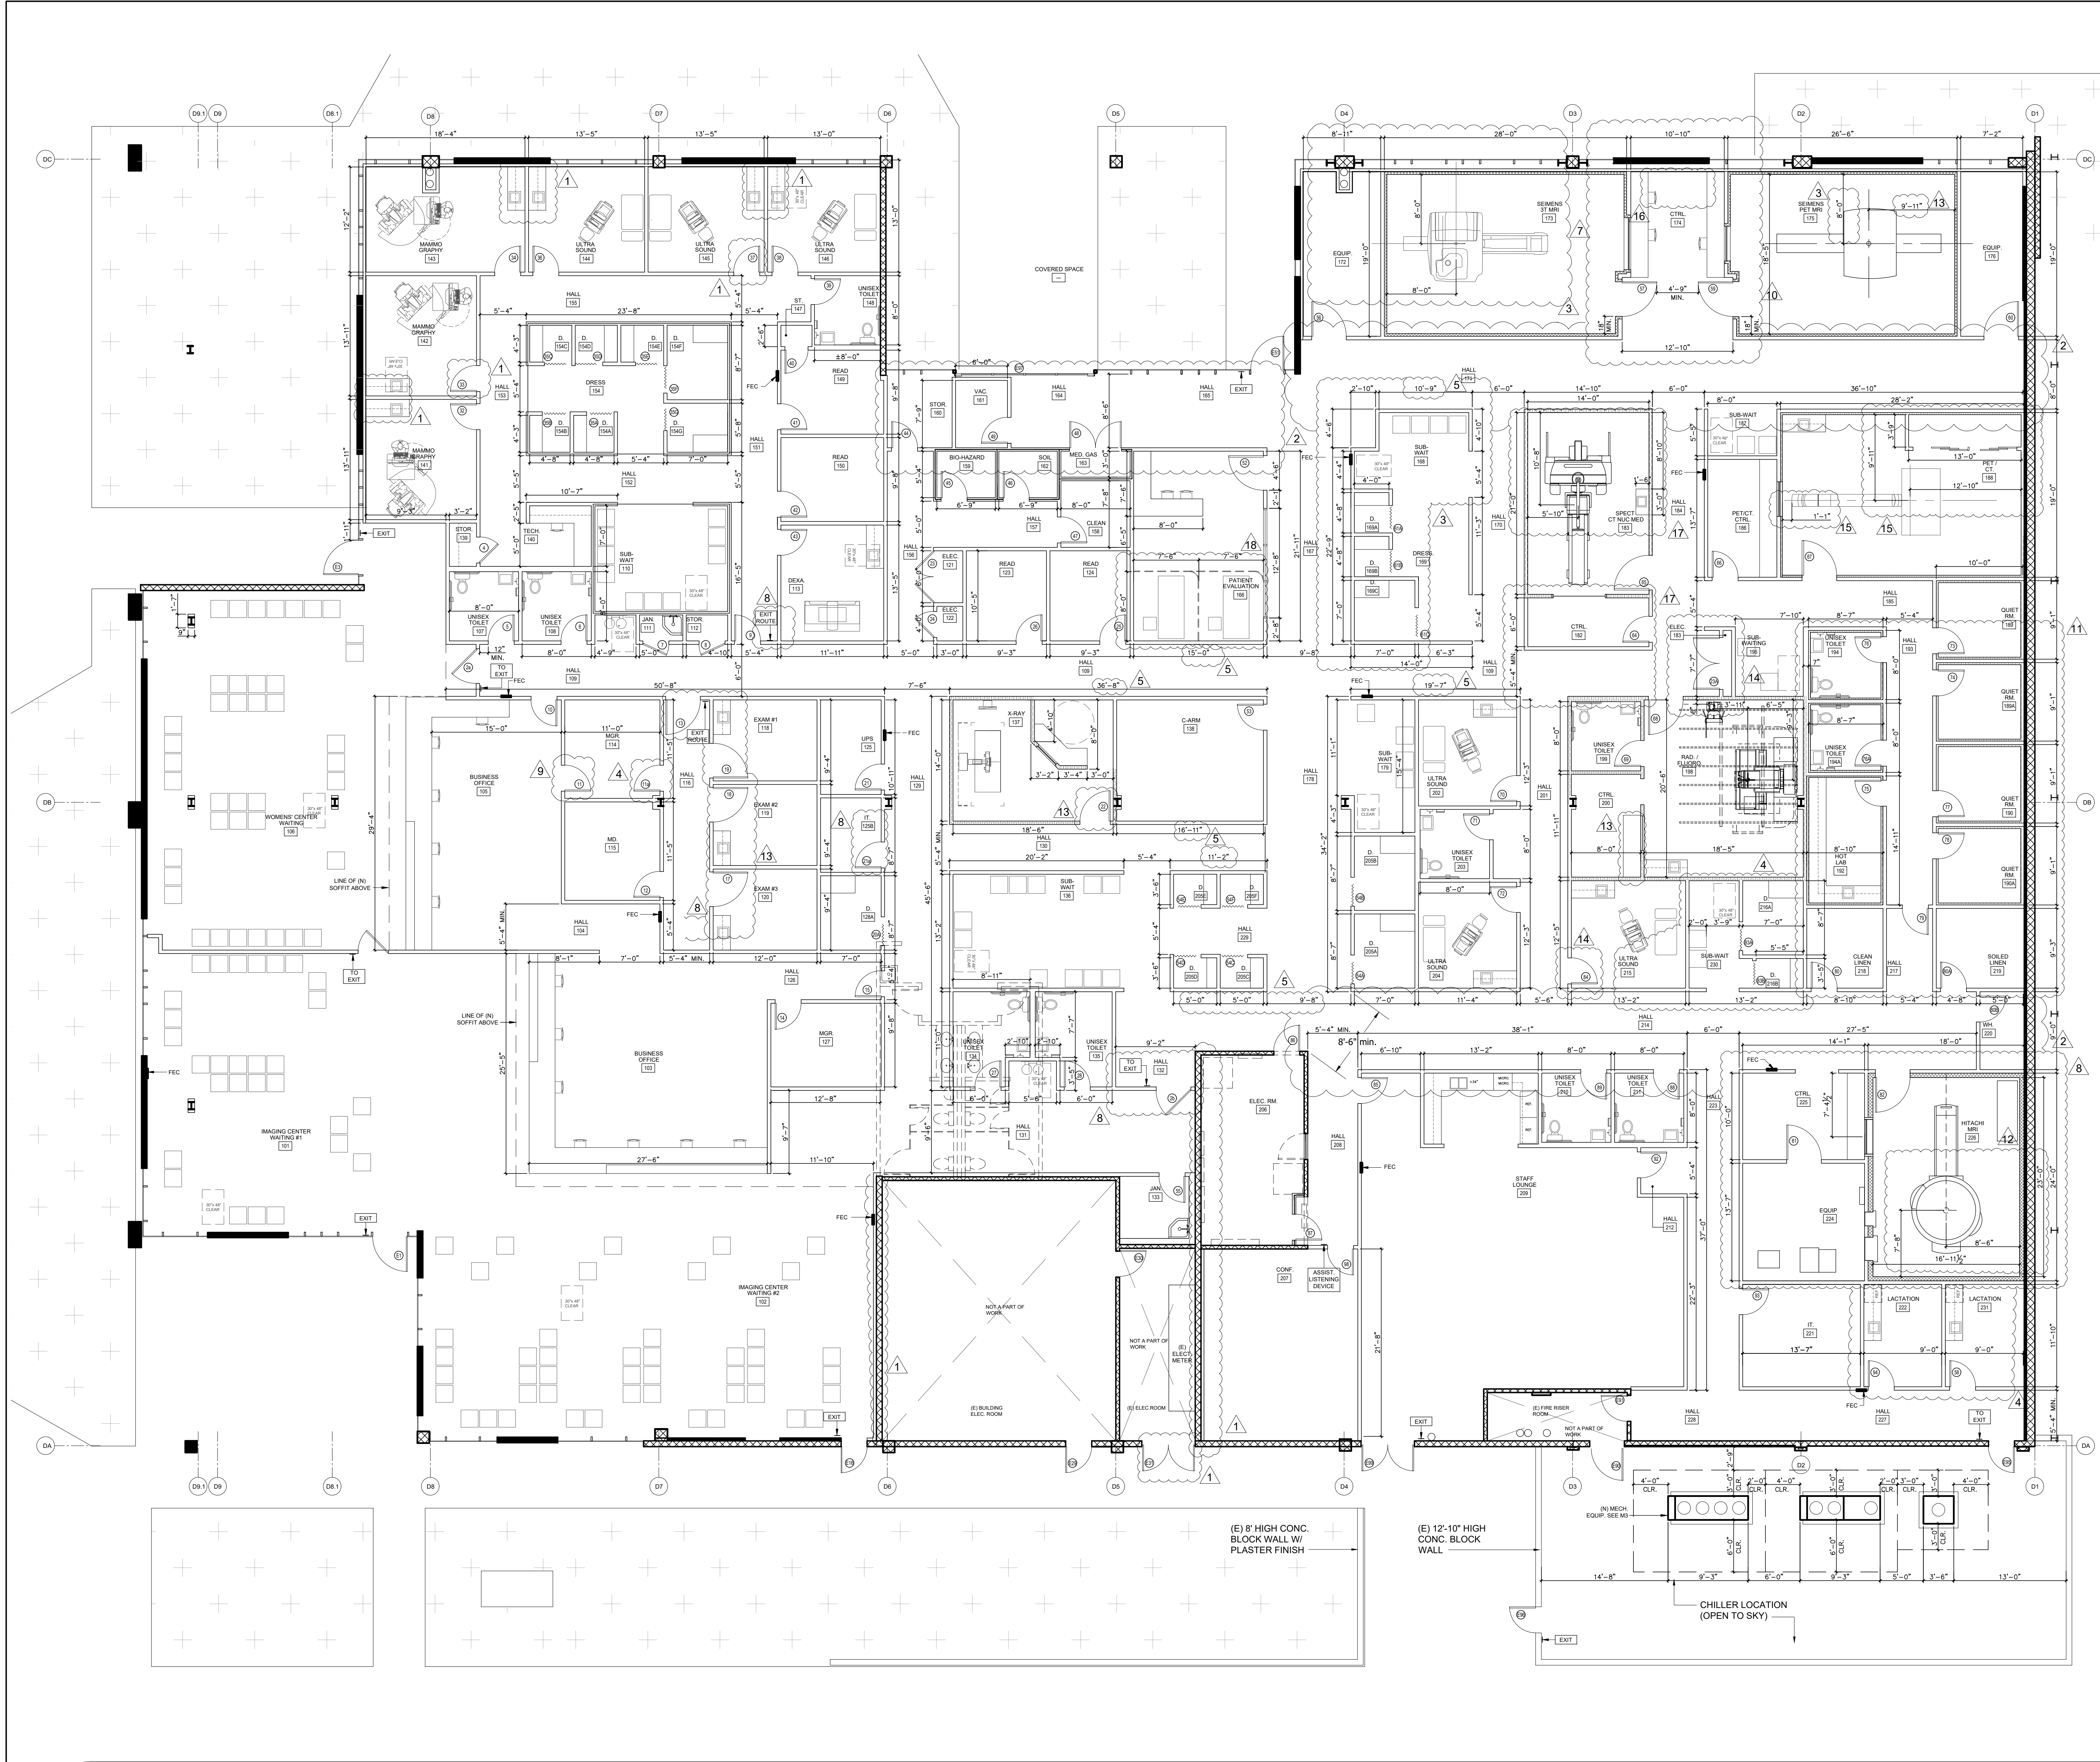

WALL LEGEND

- (E) PARTITION/FIXTURE/OR EQUIPMENT TO BE REMOVED
- (E) 1-HR. PARTITION
- (E) EXTERIOR STL. STUD WALL W/ R-19 INSULATION
- (E) CMU WALL - (N) R-19 INSULATION TO BE PROVIDED (TYP.)
- (N) 1-HR. RATED PARTITION UL U465
- (N) NON-RATED PARTITION
- (N) R/F SHIELDED PARTITION - SEE SHIELDING REPORT
- (N) LEAD-LINED PARTITION - SEE SHIELDING REPORT

FLOOR PLAN LEGEND


- (N) FIRE EXTINGUISHER CABINET
- (N) ELEC. PANEL
- EXIT TACTILE EXIT SIGN PER 2019 CBC 11B-703
- EXIT ROUTE
- TO EXIT

FLOOR PLAN NOTES

- ALL (E) WINDOWS WITH NEW PARTITIONS CONSTRUCTED BEHIND THEM TO RECIEVE OPAQUE FILM.
- ALL (E) WINDOWS ABOVE FINISHED CEILING HEIGHT TO RECEIVE OPAQUE FILM.

NORMAN LAZERINE ASSOCIATES ARCHITECTS

5857 WILSHIRE BLVD., 5210 LOS ANGELES, CALIFORNIA 90039 T 323.637.5474

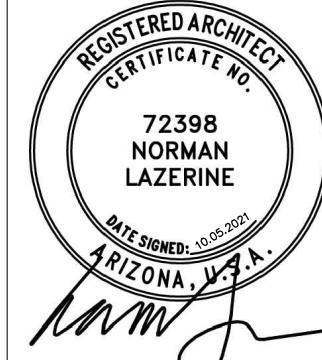

REVISIONS	
1	JULY 19, 2021
2	JULY 29, 2021
3	AUG. 25, 2021
4	OCT. 5, 2021
5	OCT. 15, 2021
6	OCT. 22, 2021
7	NOV. 23, 2021
8	DEC. 10, 2021
9	DEC. 14, 2021
10	JAN. 8, 2022
11	FEB. 10, 2022
12	FEB. 22, 2022
13	MAR. 3, 2022
14	MAR. 10, 2022
15	MAR. 14, 2022
16	MAR. 16, 2022
17	MAR. 30, 2022

PROJECT
AZ. DIAGNOSTIC RADIOLOGY
PARK CENTRAL
315 N. 3RD AVE., S. 4th, PHOENIX, AZ 85013

SHEET TITLE
FLOOR PLAN

DATE
07.12.2021
SCALE
PROJECT NUMBER
SHEET NUMBER

A-1.0



FLOOR PLAN

SCALE
1/8" = 1'-0"

1