

REVISIONS

PROJECT

PALM DESERT IMAGING

7215 CA-111, PALM DESERT, CA 92260

SHEET TITLE

FIRST FLOOR PLAN AND MEZZANINE PLAN


DATE
5/28/24

SCALE

PROJECT NUMBER

SHEET NUMBER

A-2.0

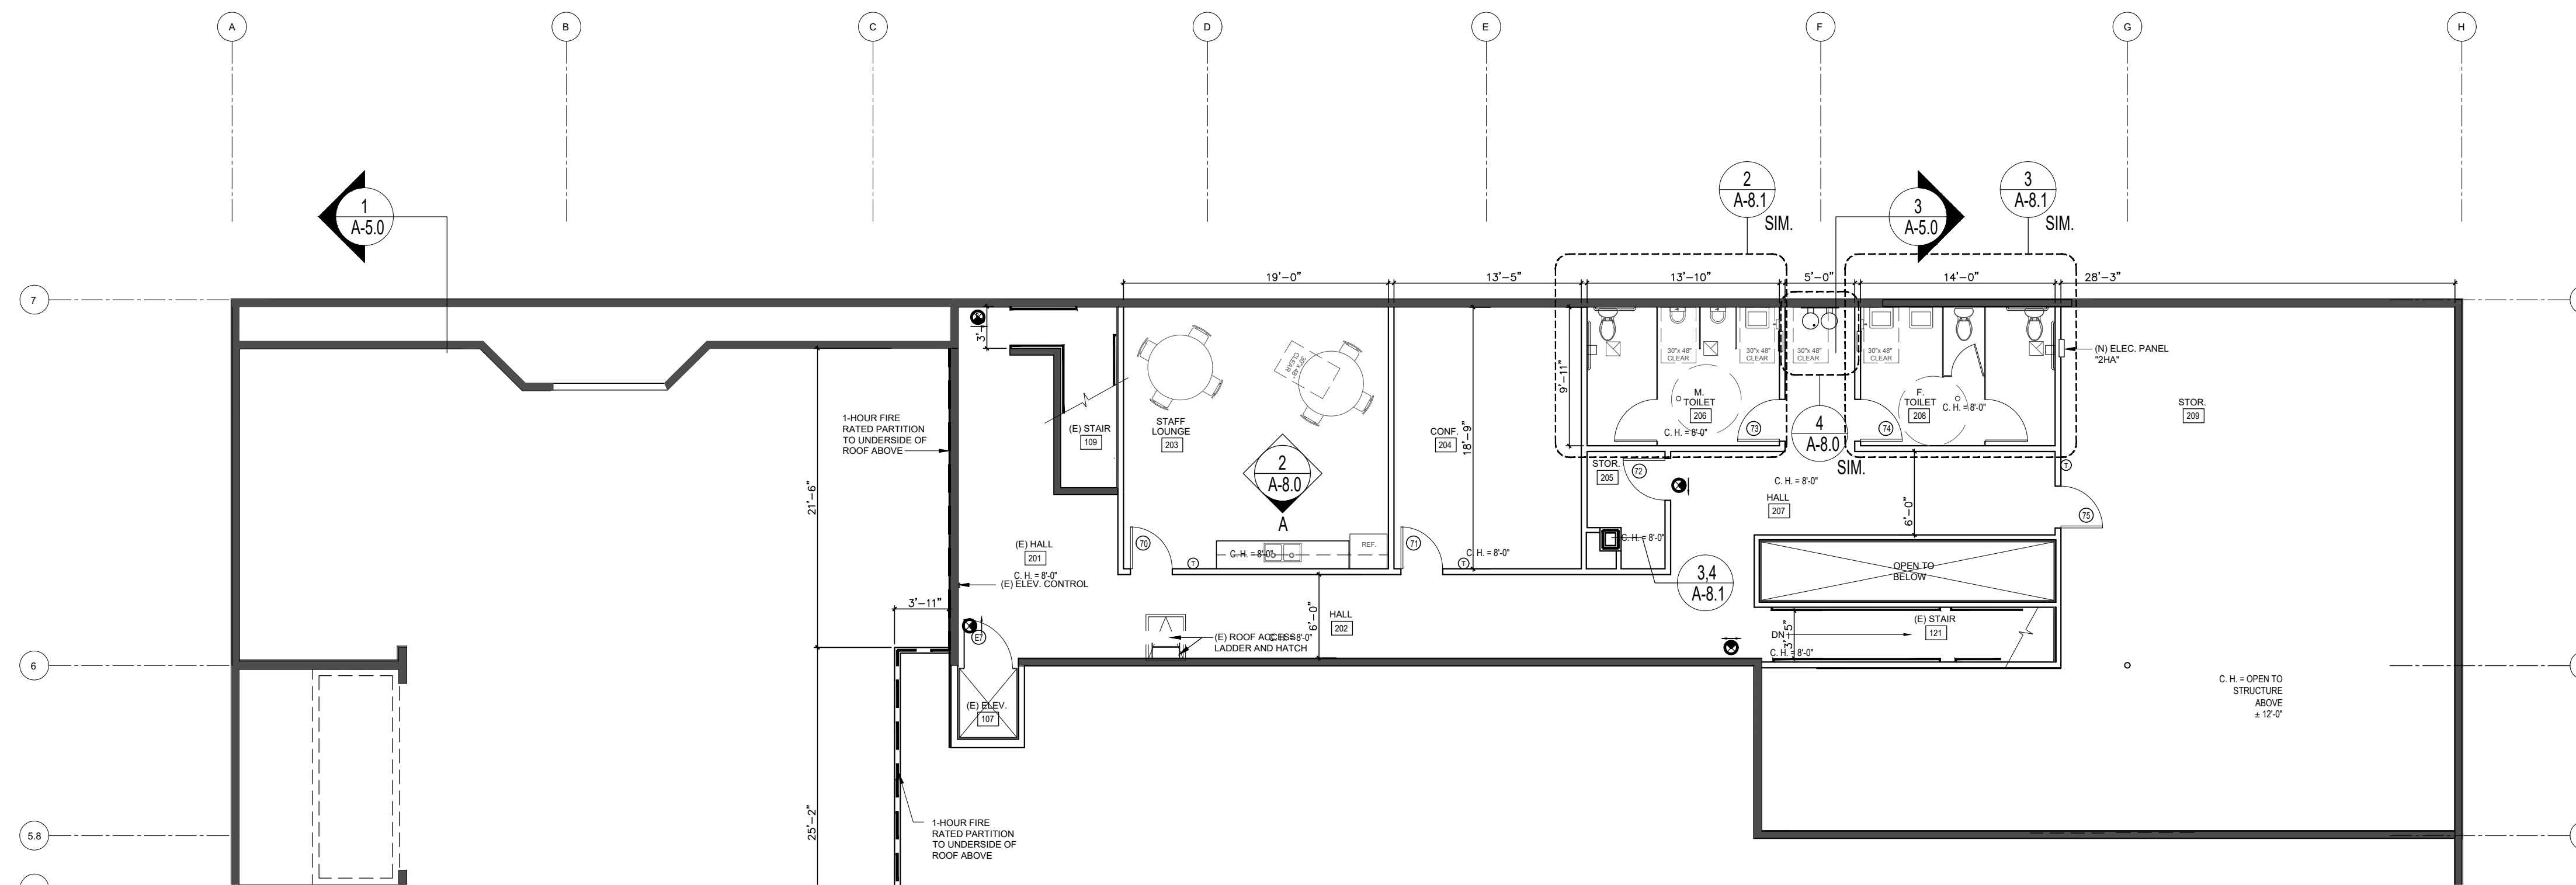


WALL LEGEND

- (E) WALL TO REMAIN
- (N) 1-HOUR FIRE RATED PARTITION
- (N) PARTITION

1 A-9.0
2 A-9.0
8 A-9.0
9 A-9.0
10 A-9.0

SCALE
1/8" = 1'-0"

2

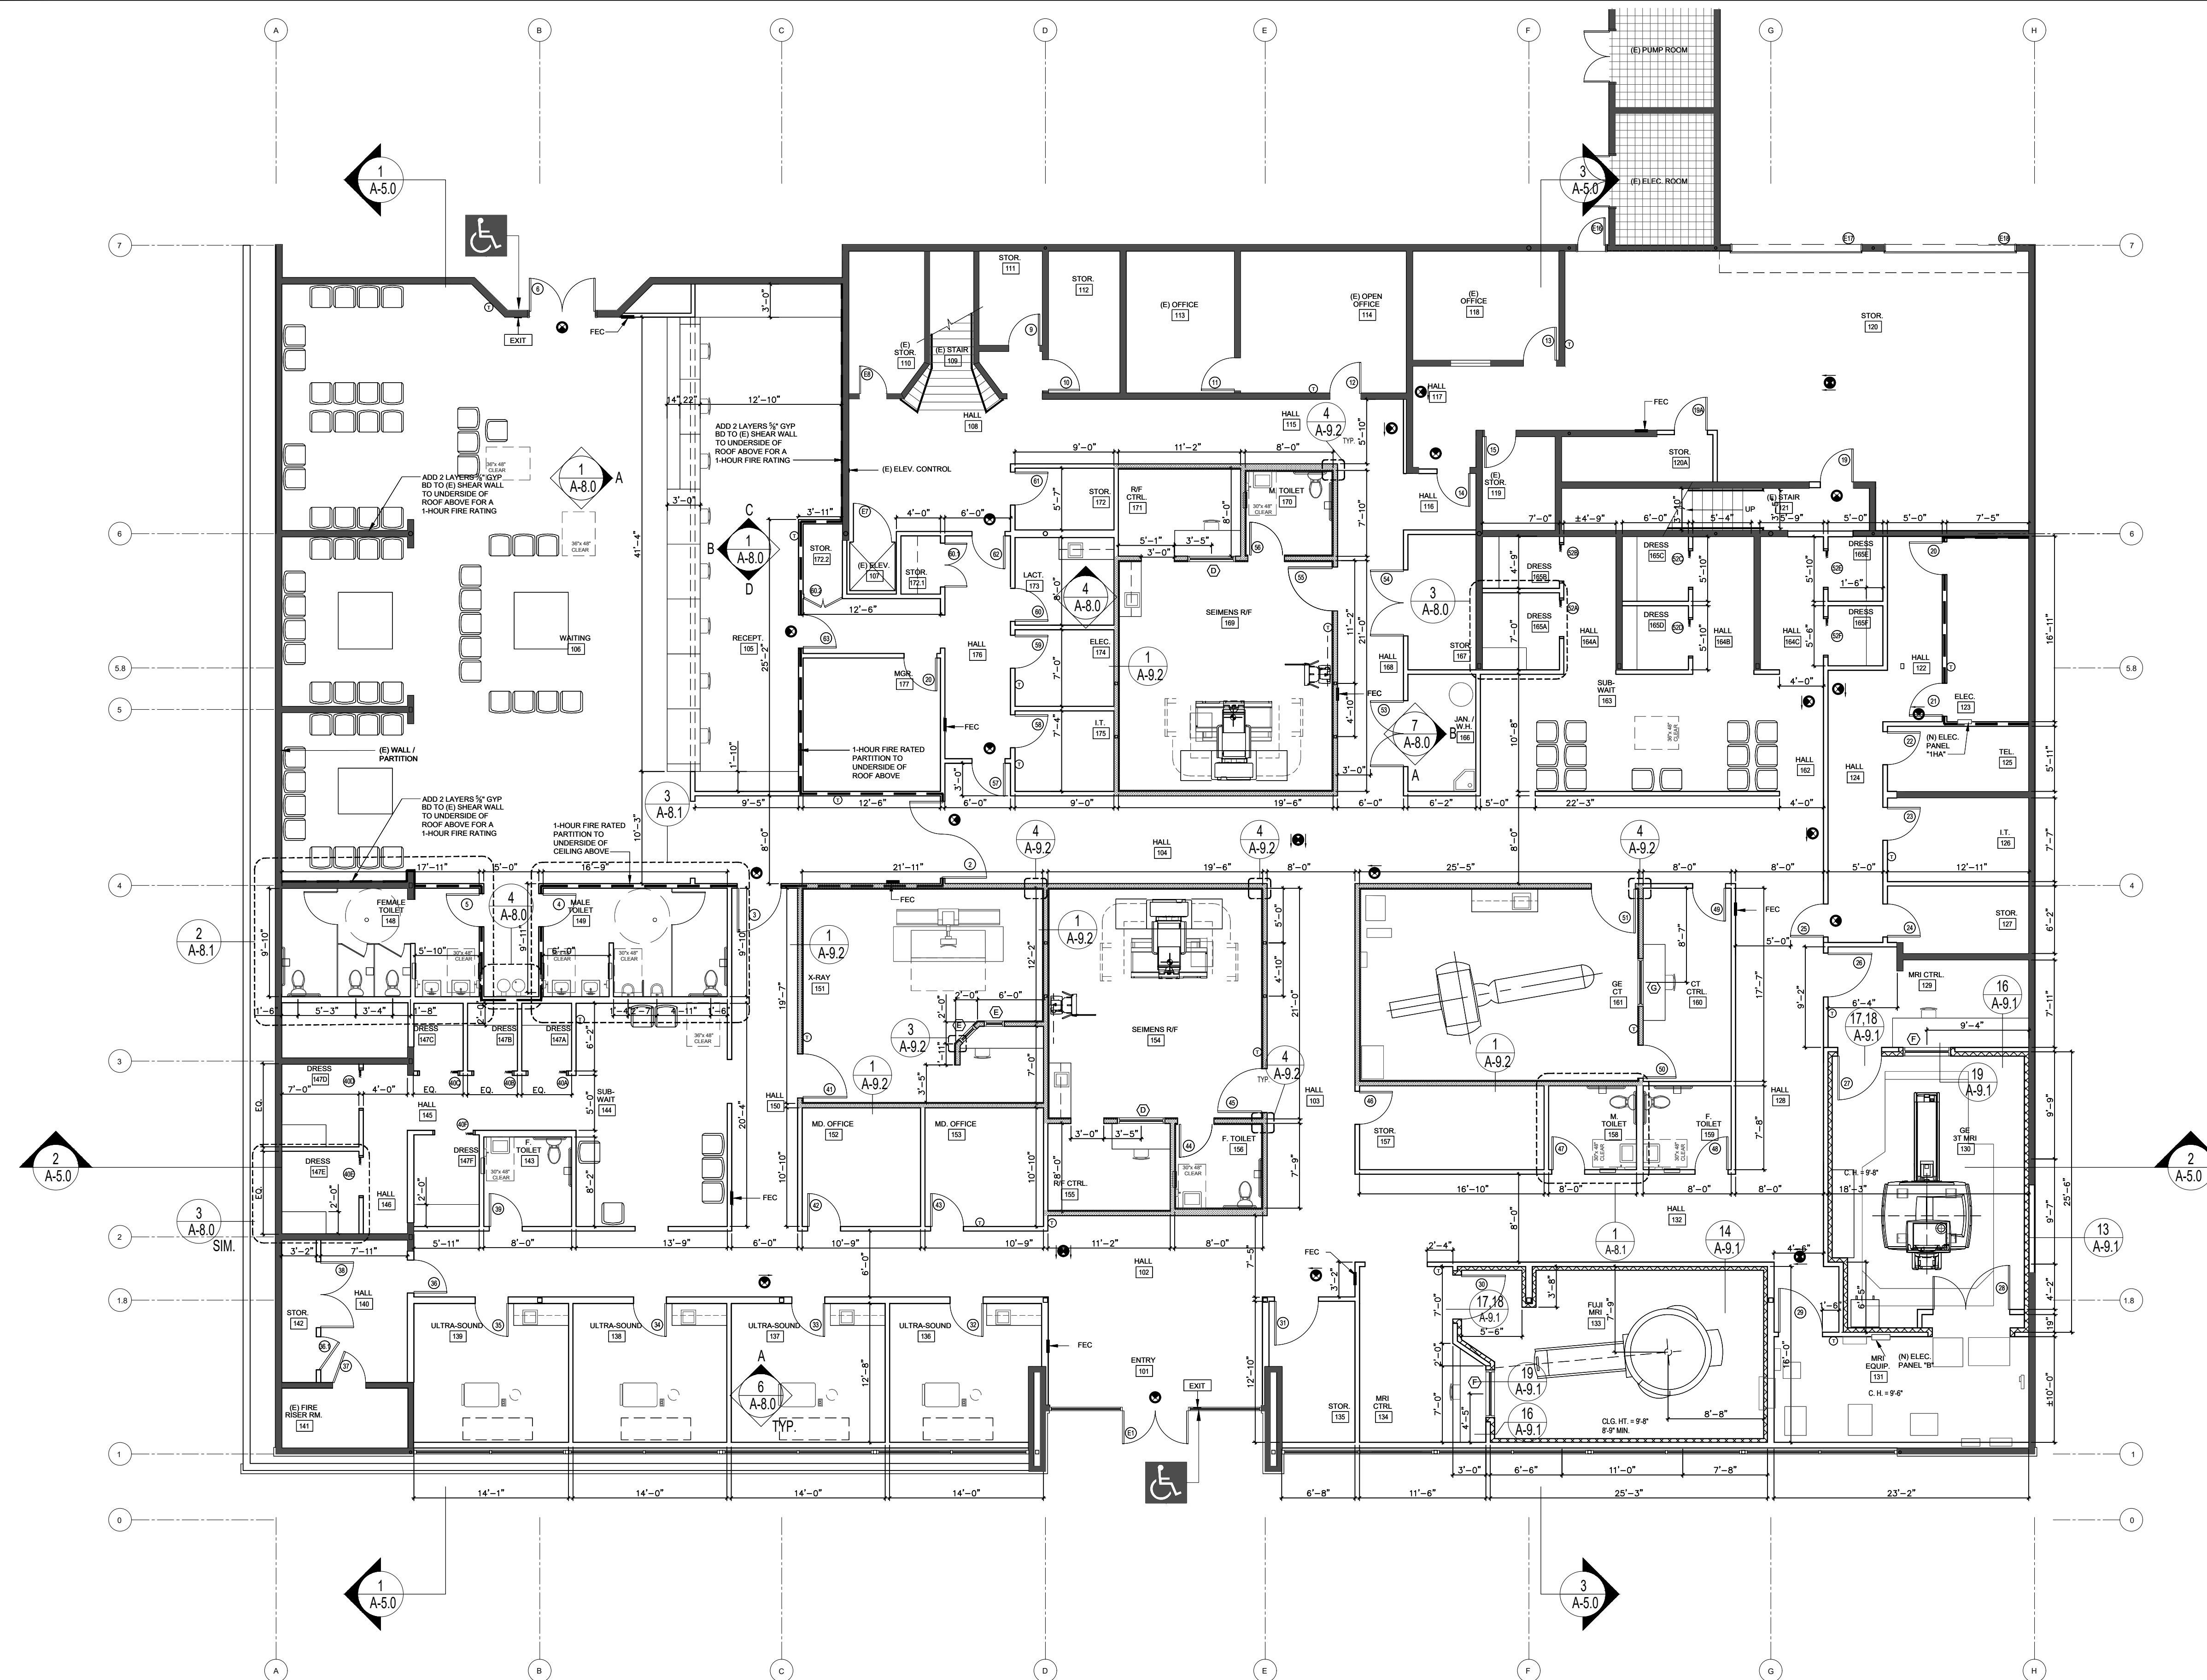

WALL LEGEND

- (E) WALL TO REMAIN
- (N) 1-HOUR FIRE RATED PARTITION
- (N) PARTITION
- (N) PARTITION WITH LEAD SHIELDING
- (N) PARTITION WITH R/F SHIELDING

1 A-9.0
2 A-9.0
3 A-9.0
5 A-9.0
6 A-9.0
1 A-9.2
14 A-9.1

FLOOR PLAN LEGEND

- CT 108 ROOM NAME AND NUMBER
- 30 DOOR TAG
- D WINDOW TAG
- (N) FIRE EXTINGUISHER CABINET
- (N) THERMOSTAT
- (N) ELEC. PANEL UNDER SEPARATE PERMIT
- EXIT TACTILE EXIT SIGN
- 6"x6" ACCESSIBILITY SIGNAGE MOUNTED AT 48" A.F.F.

17 A-9.0
5 A-10
3 A-10

FIRST FLOOR PLAN

SCALE
1/8" = 1'-0"

1