


Monument Sign

Qty. 2

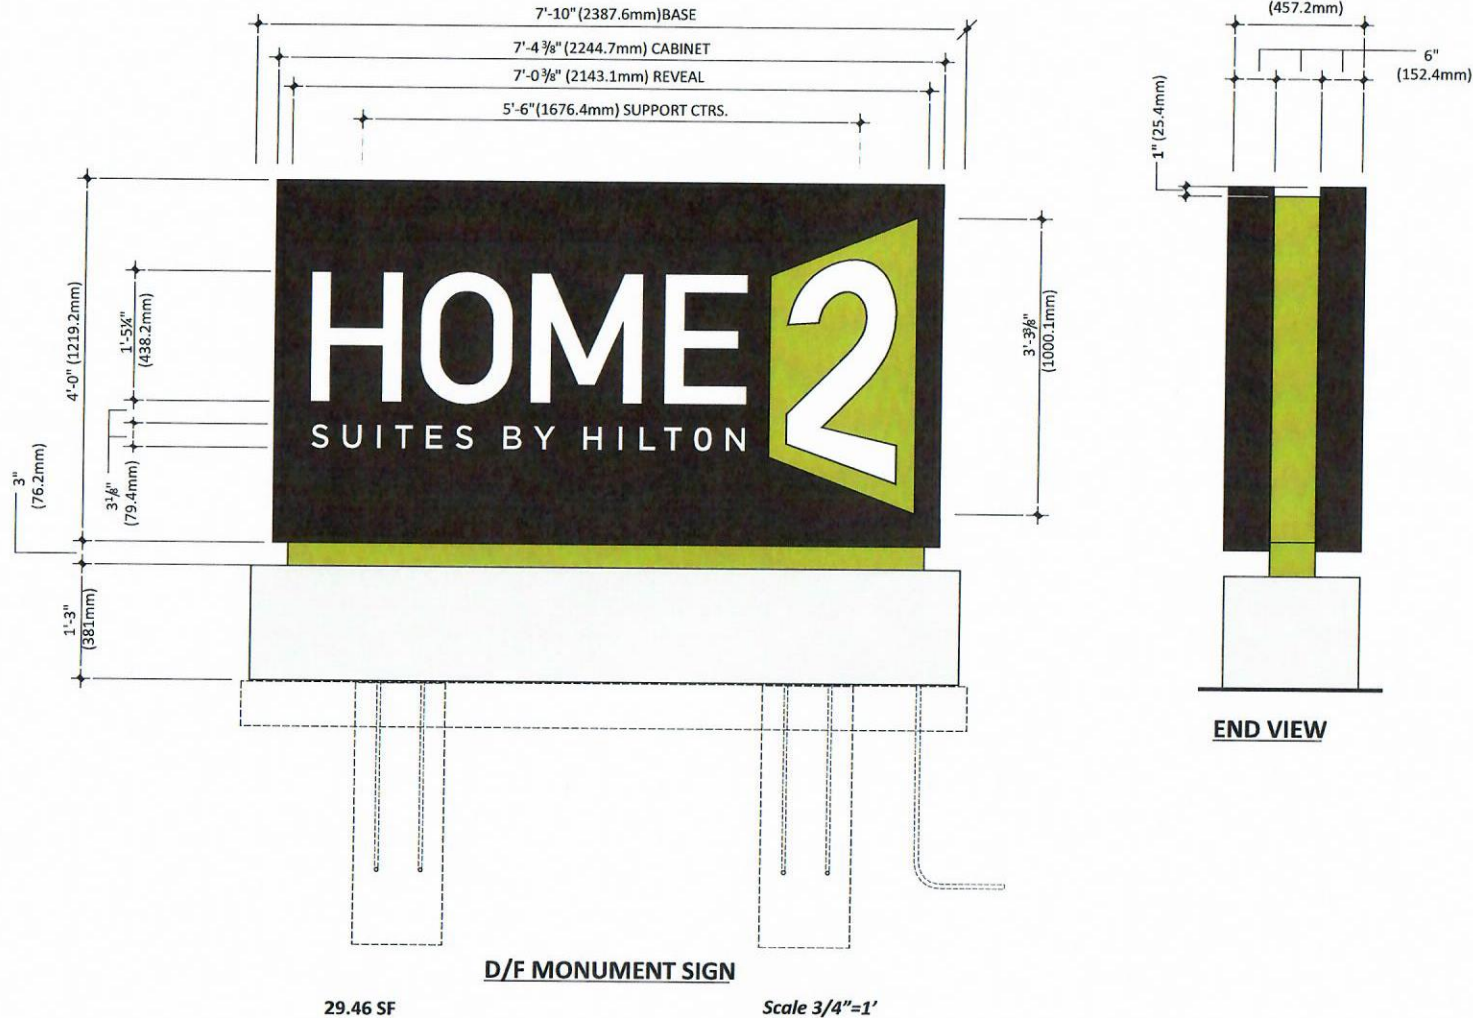

Project ID

AP7-21605-R1

Date: 03-22-2018

Scale: as noted

Sales: J. Pelletier

Designer: M. Holman

Rev. #: R1 M. Holman

Date: 04/30/2018

Revision Note:
Change Building signage to
Linear stacked, 24"
and Qty 2 monuments.

☒ Conceptual

Information Required:

☐ Master

☒ Electrical

☒ 120V ☐ 347V

☐ Other _____

Customer Approval

Signature _____

MM/DD/YYYY

It is the Customer's responsibility to ensure that the structure of the building is designed and constructed to accept the installation of the signs being ordered. Please ask PSG to provide further details if required.

All rights reserved. The artwork depicted herein are copyright and are the exclusive property of Pattison Sign Group and as such cannot be reproduced in whole or in part without written permission by Pattison Sign Group.

21605
Home2 Suites
Spartangreen Boulevard
Duncan, SC 29334

Sign Item

Monument - Qty. 2



520 W Summit Hill, Suite 702, Knoxville TN, 37902
(Toll Free) 1.866.635.1110 (Fax) 1.888.694.1106
www.pattisonsign.com



This sign to be installed in accordance with the requirements of Article 600 of the National Electrical Code and/or other applicable local codes.
This includes proper grounding and bonding of the sign.



Fluorescent, Neon and HID lamps contain Mercury (HG).
Dispose of the lamps according to Local, Provincial, State or Federal Laws.