


PROVIDE BUILDING SIGNAGE, PIN-MOUNTED TO BUILDING FASCIA
 Line 1: Futura Bold, 12" X 3" deep, letters painted brushed aluminum face and sides, 1-1/2" spacers painted to match fascia color, reverse halo LED illumination, white light - color TBD.

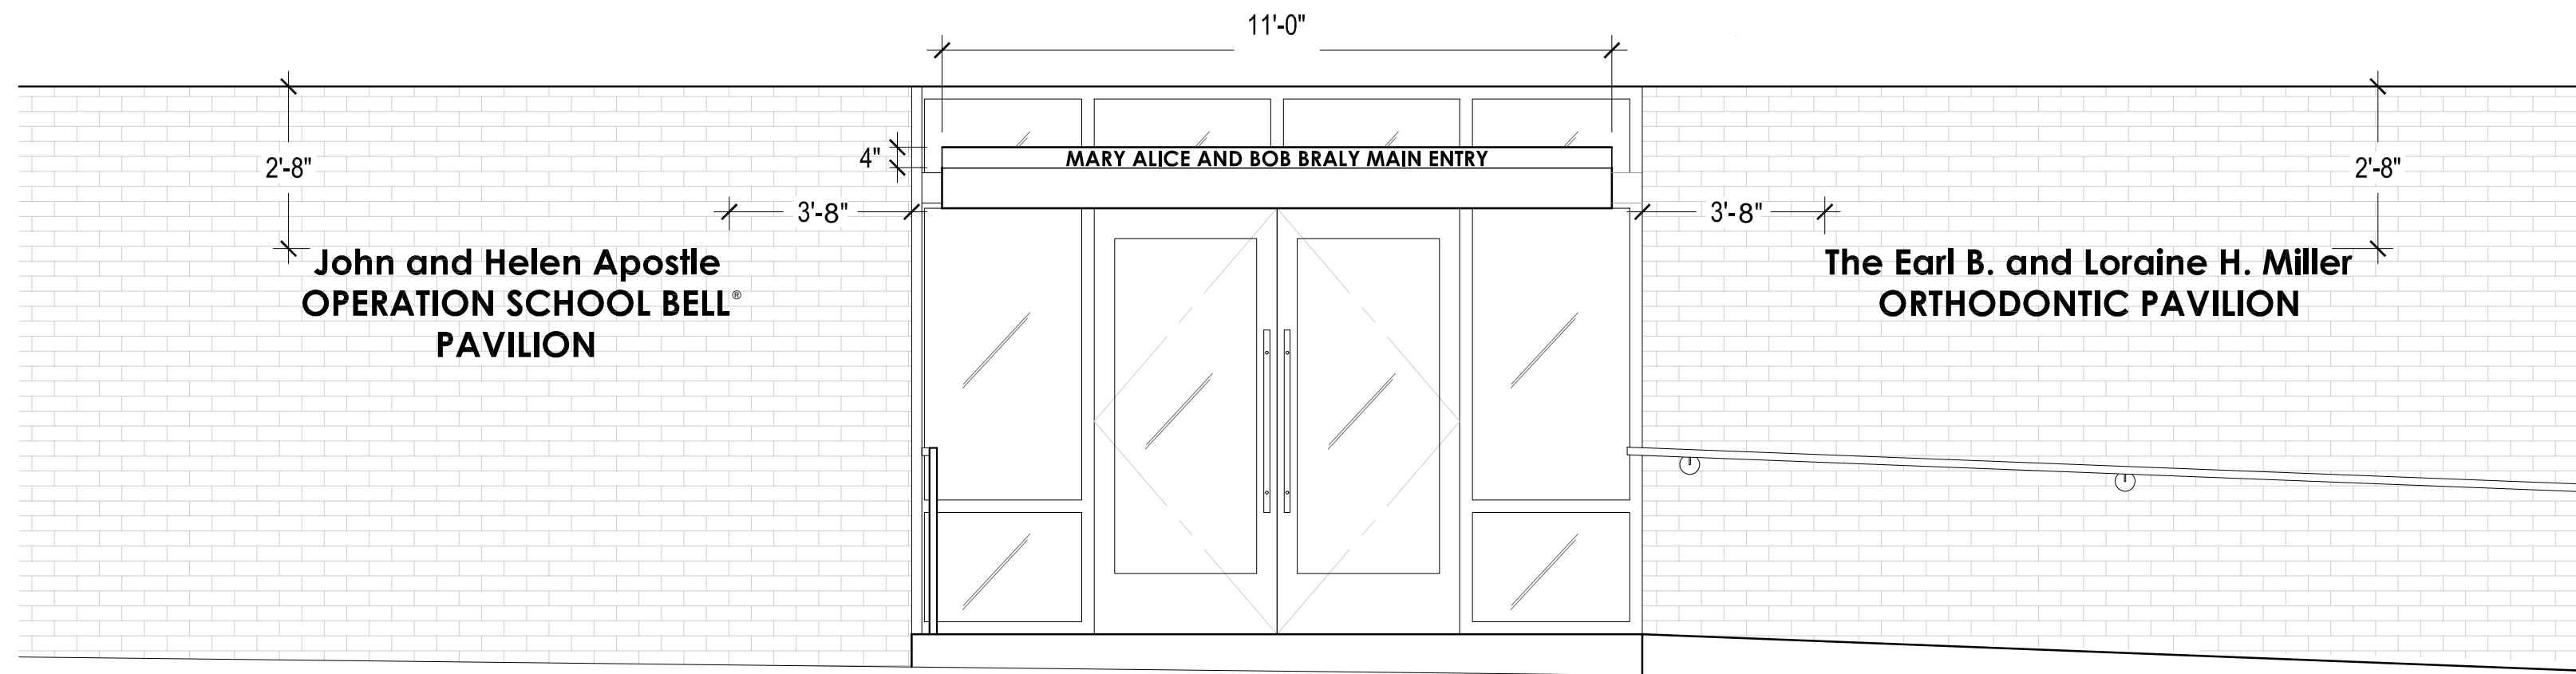


1. PROVIDE BUILDING SIGNAGE, PIN-MOUNTED TO EXTERIOR BRICK

All: Futura Bold, 4" x 1" painted brushed aluminum, non-illuminated, 1/2" spacers. (Mock-up letters in Black or Aluminum color for client approval)

2. PROVIDE ENTRY CANOPY SIGN


Futura Bold, 3" x 1/2" brushed aluminum or ss letters, screwed (from backside) to a 4" tall x 1x'-x" wide (field verify) x 1/8" thick black painted metal panel with 1" returns, both ends.
Mounted to standing seam roof on existing canopy.

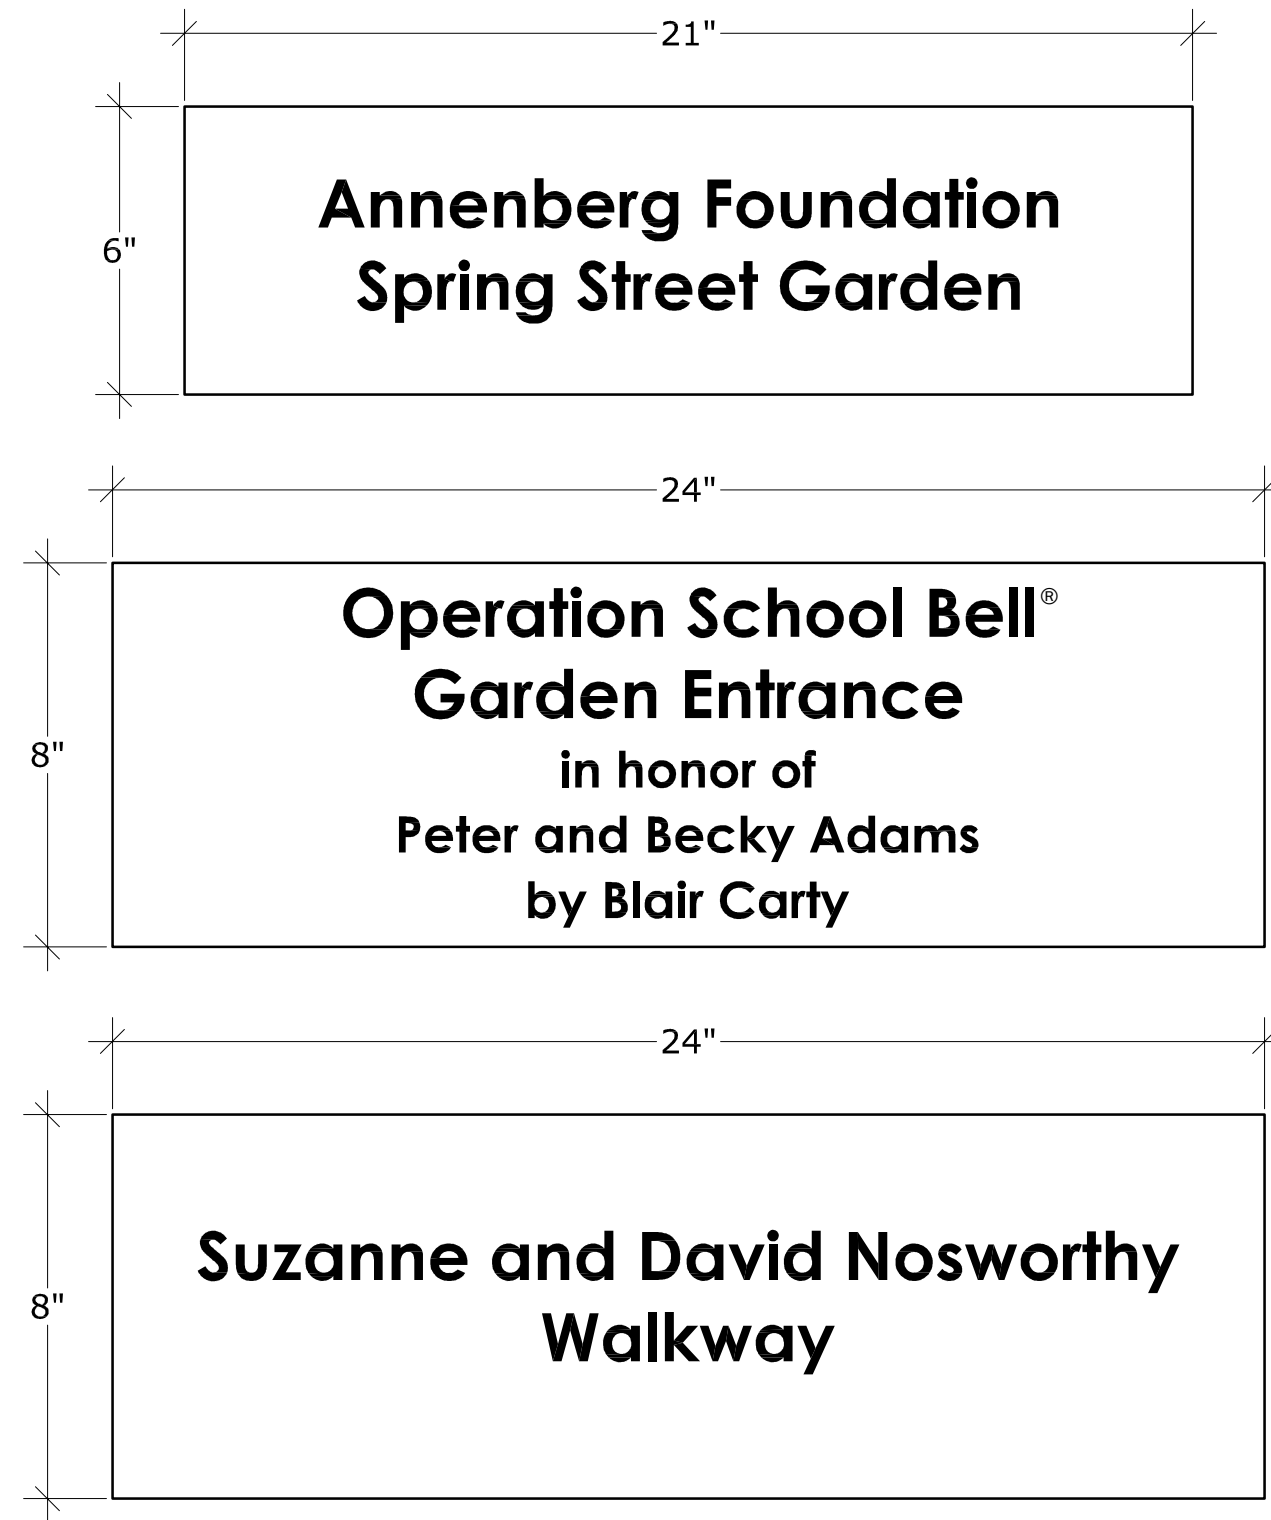


PROVIDE ETCHED METAL PLAQUES

Dimensions as indicated, 1/4" thick brushed stainless steel plate with 1" black etched letters. Pin-mounted to wall.

Locations TBD.

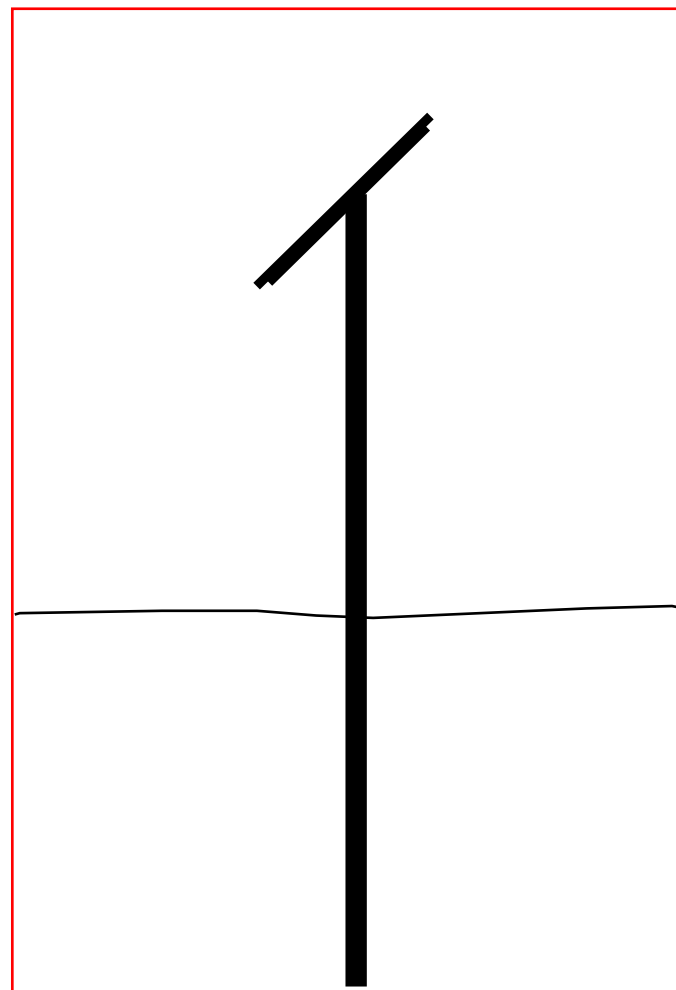


SECTION

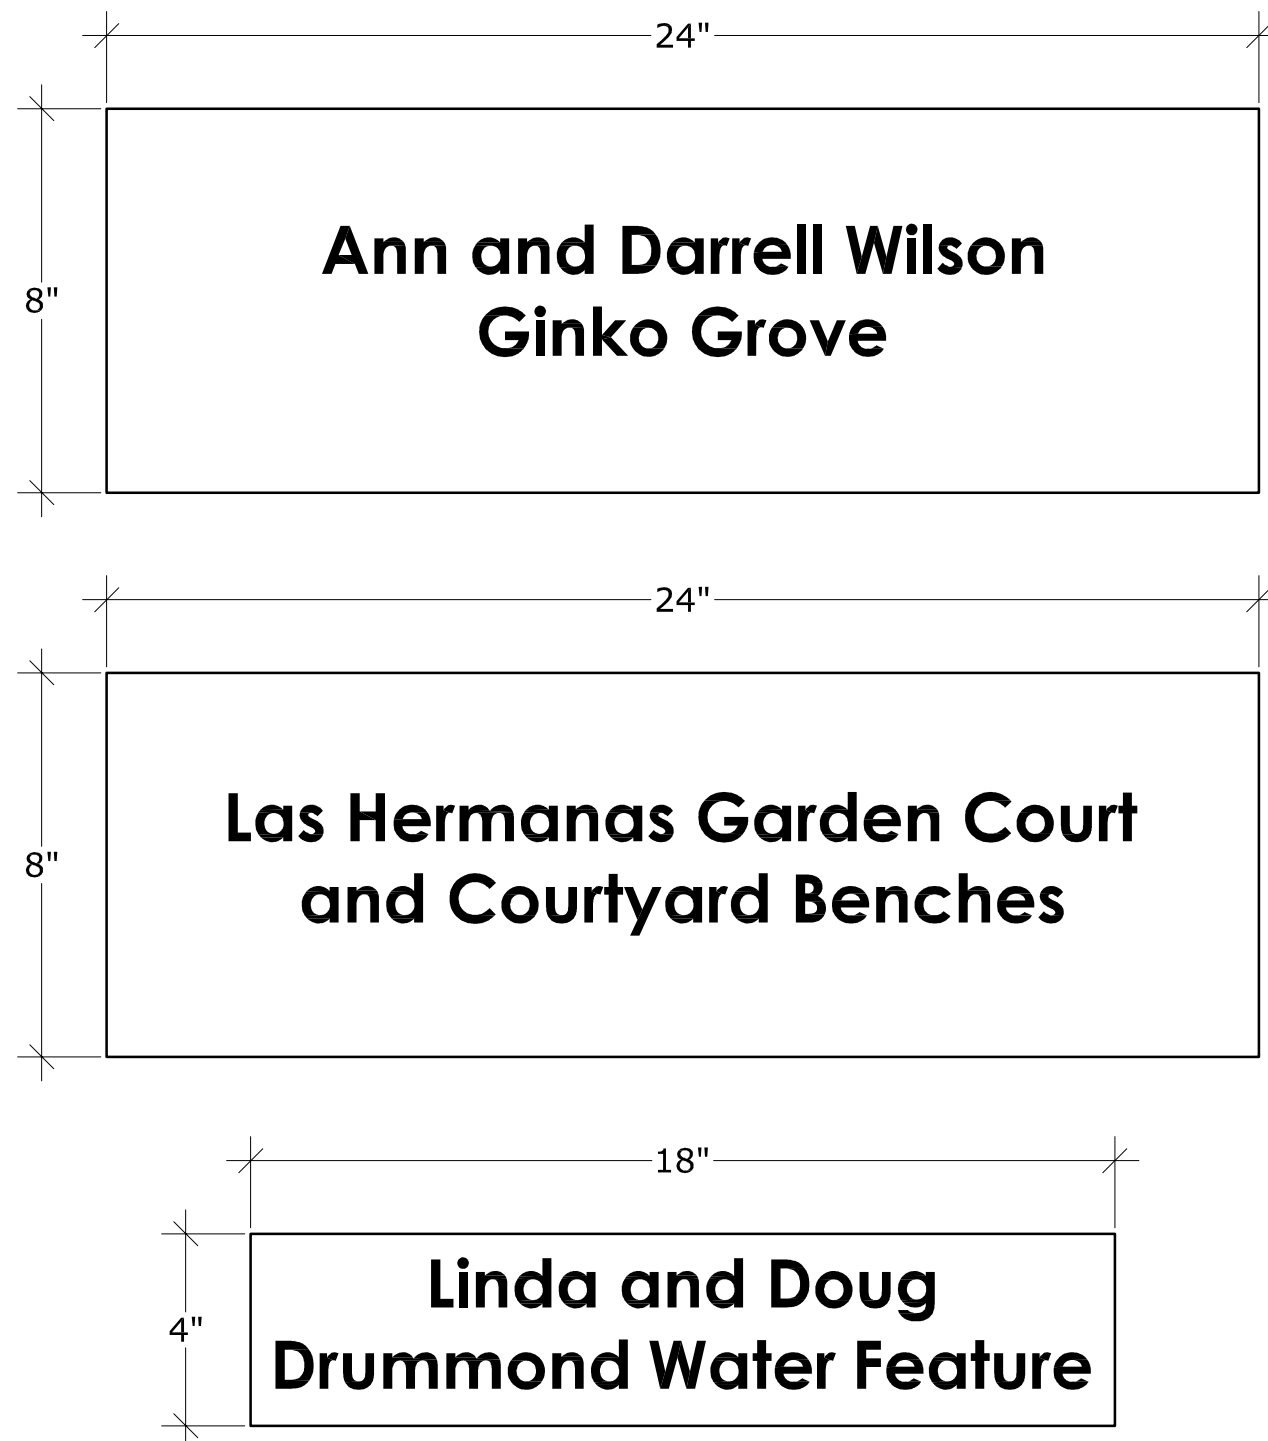


PROVIDE ETCHED METAL PLAQUES

Dimensions as indicated, 1/4" thick brushed stainless steel plate with 1" black etched letters, set at a 45 degree angle to a 3/4" square post, mounted in planter 18"-21" above grade.
Locations TBD.

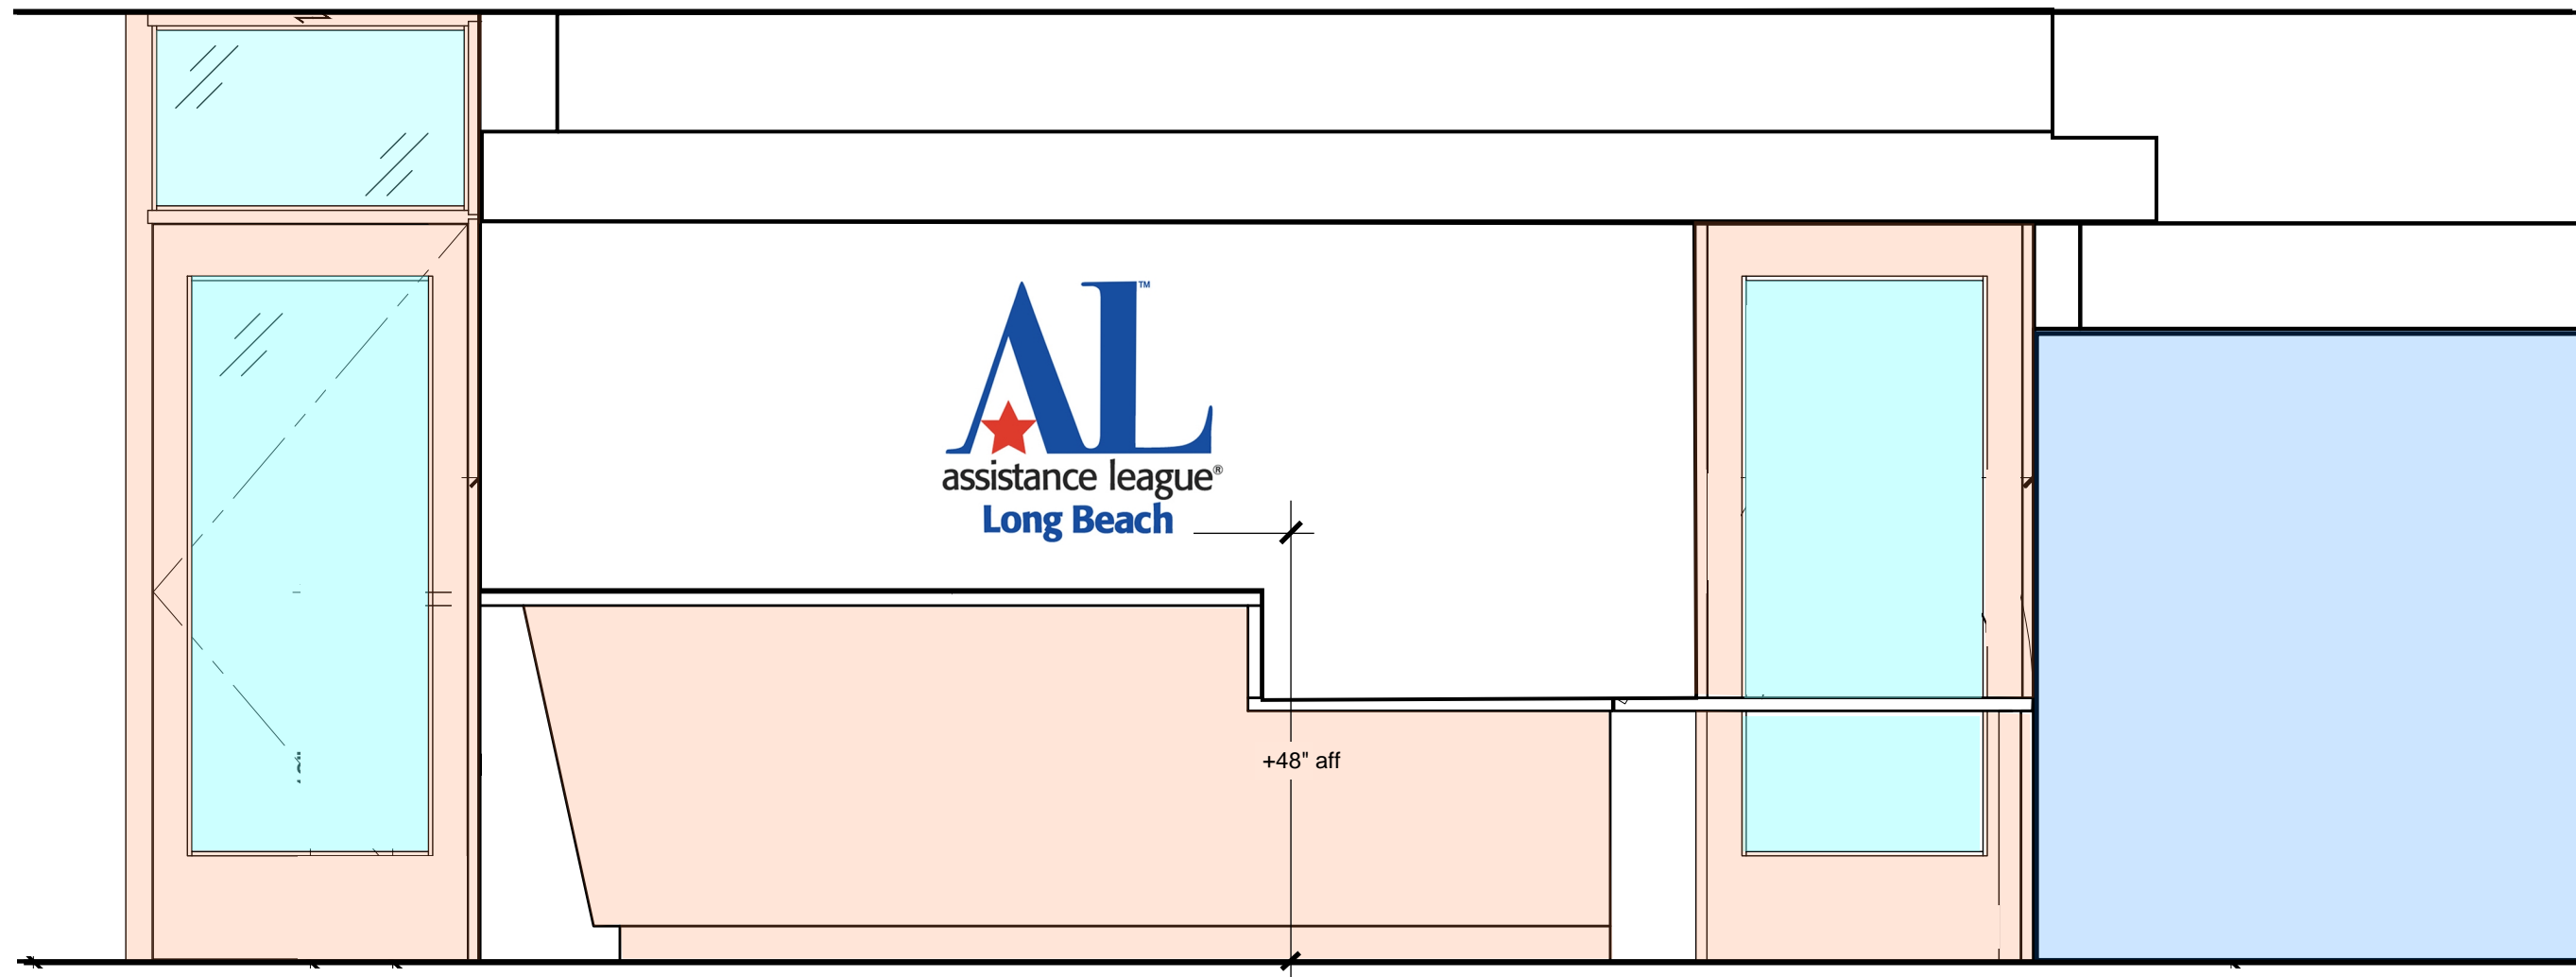


PROVIDE ALLB LOGO SURFACE MOUNTED TO WALL BEHIND RECEPTION DESK
 Logo and lettering, 30" x 30" x 2" deep, location as indicated.

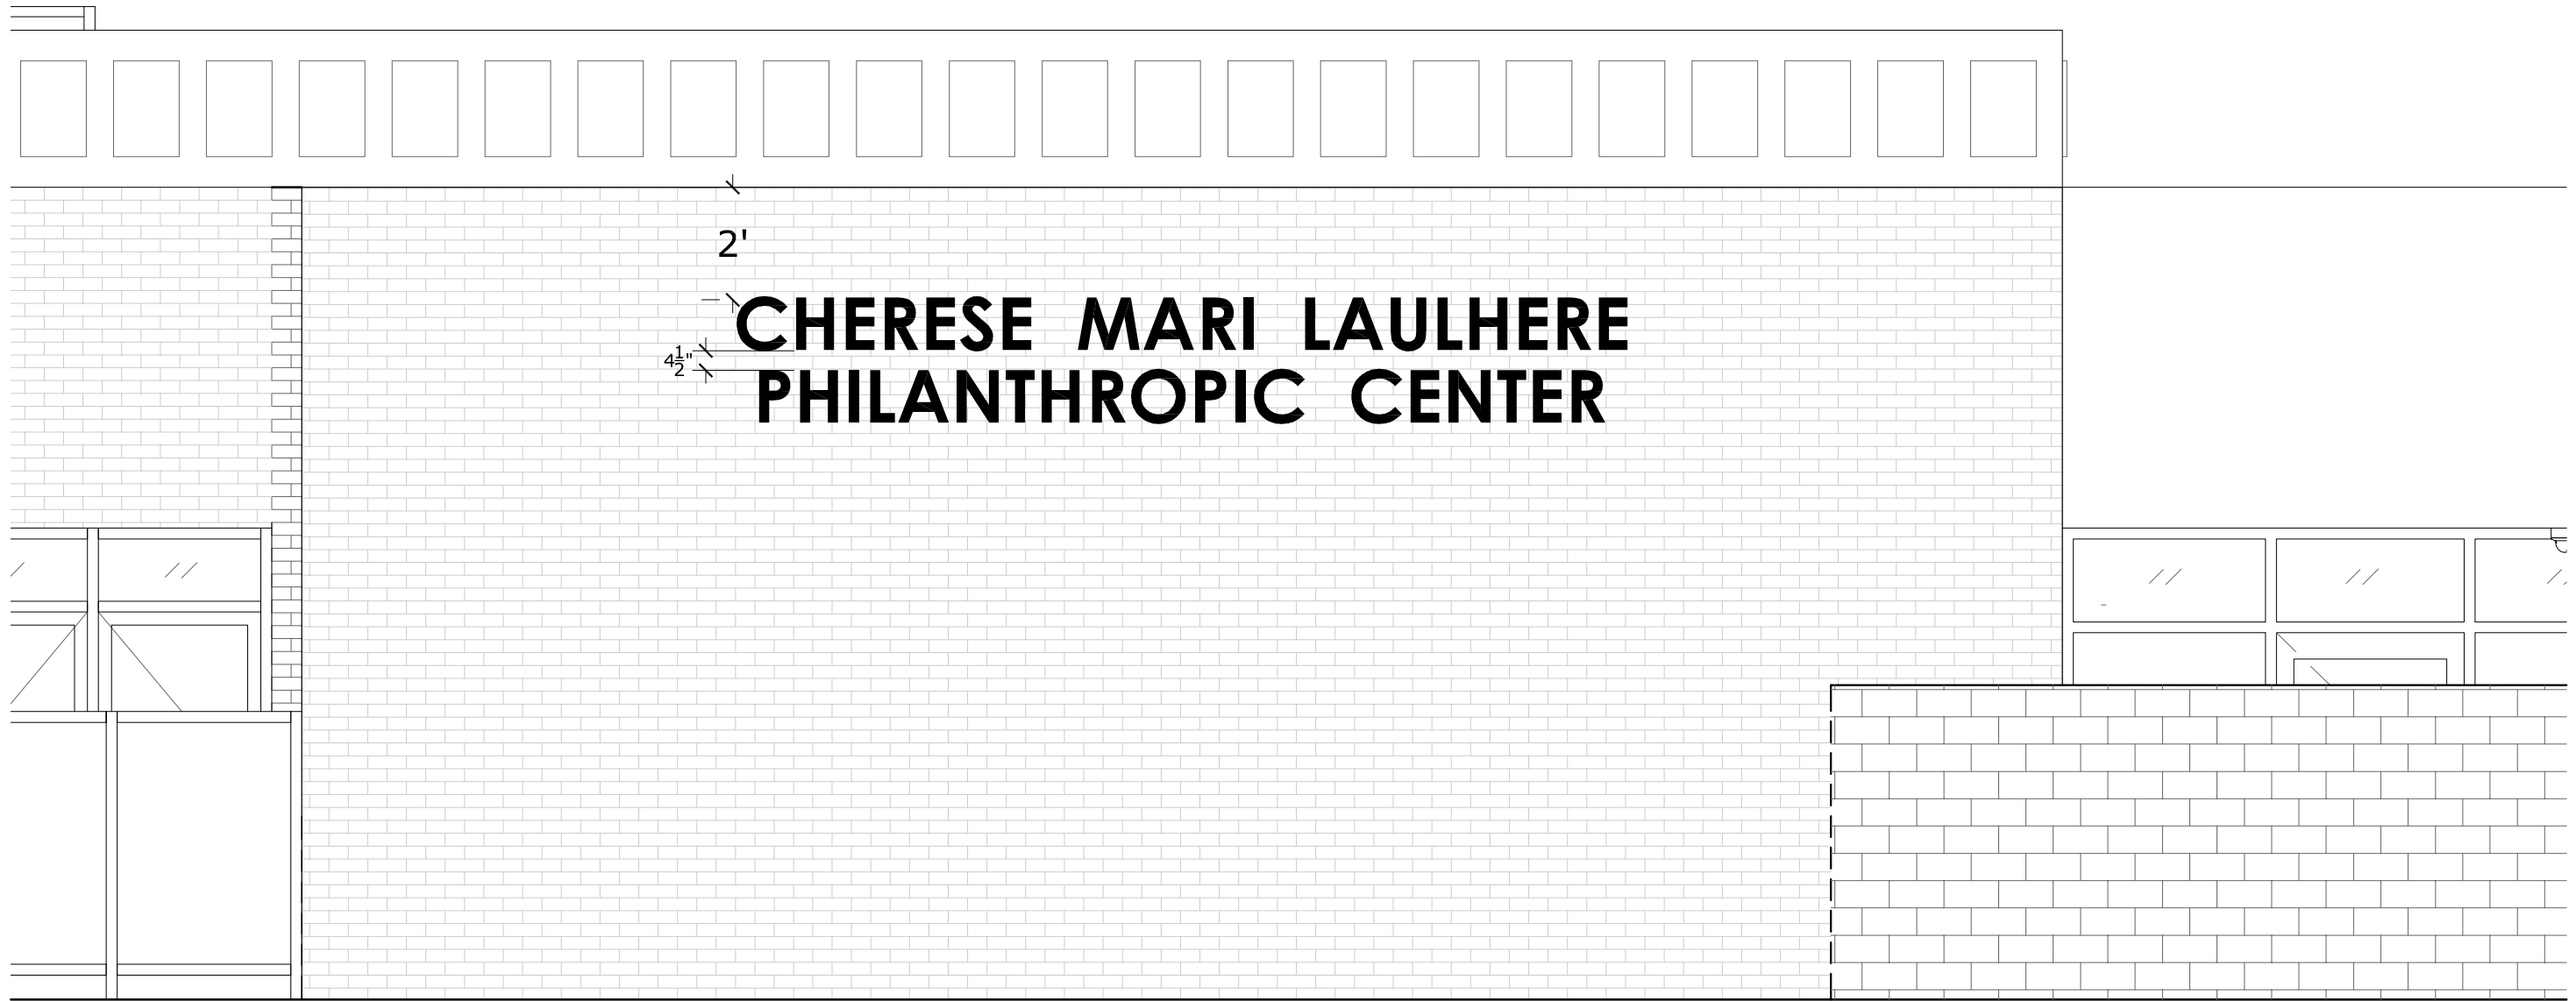


PROVIDE BUILDING SIGNAGE, PIN-MOUNTED TO EXTERIOR BRICK

Line 1: Futura Bold, 12" tall x 3" deep, black face and sides, 1/2" spacers that are painted to match wall color, non-illuminated.
Line 2: Futura Bold, 12" tall x 3" deep, black face and sides, 1/2" spacers that are painted to match wall color, non-illuminated.
Refurbish (e) building mounted strip lights, convert to dimmable LED.

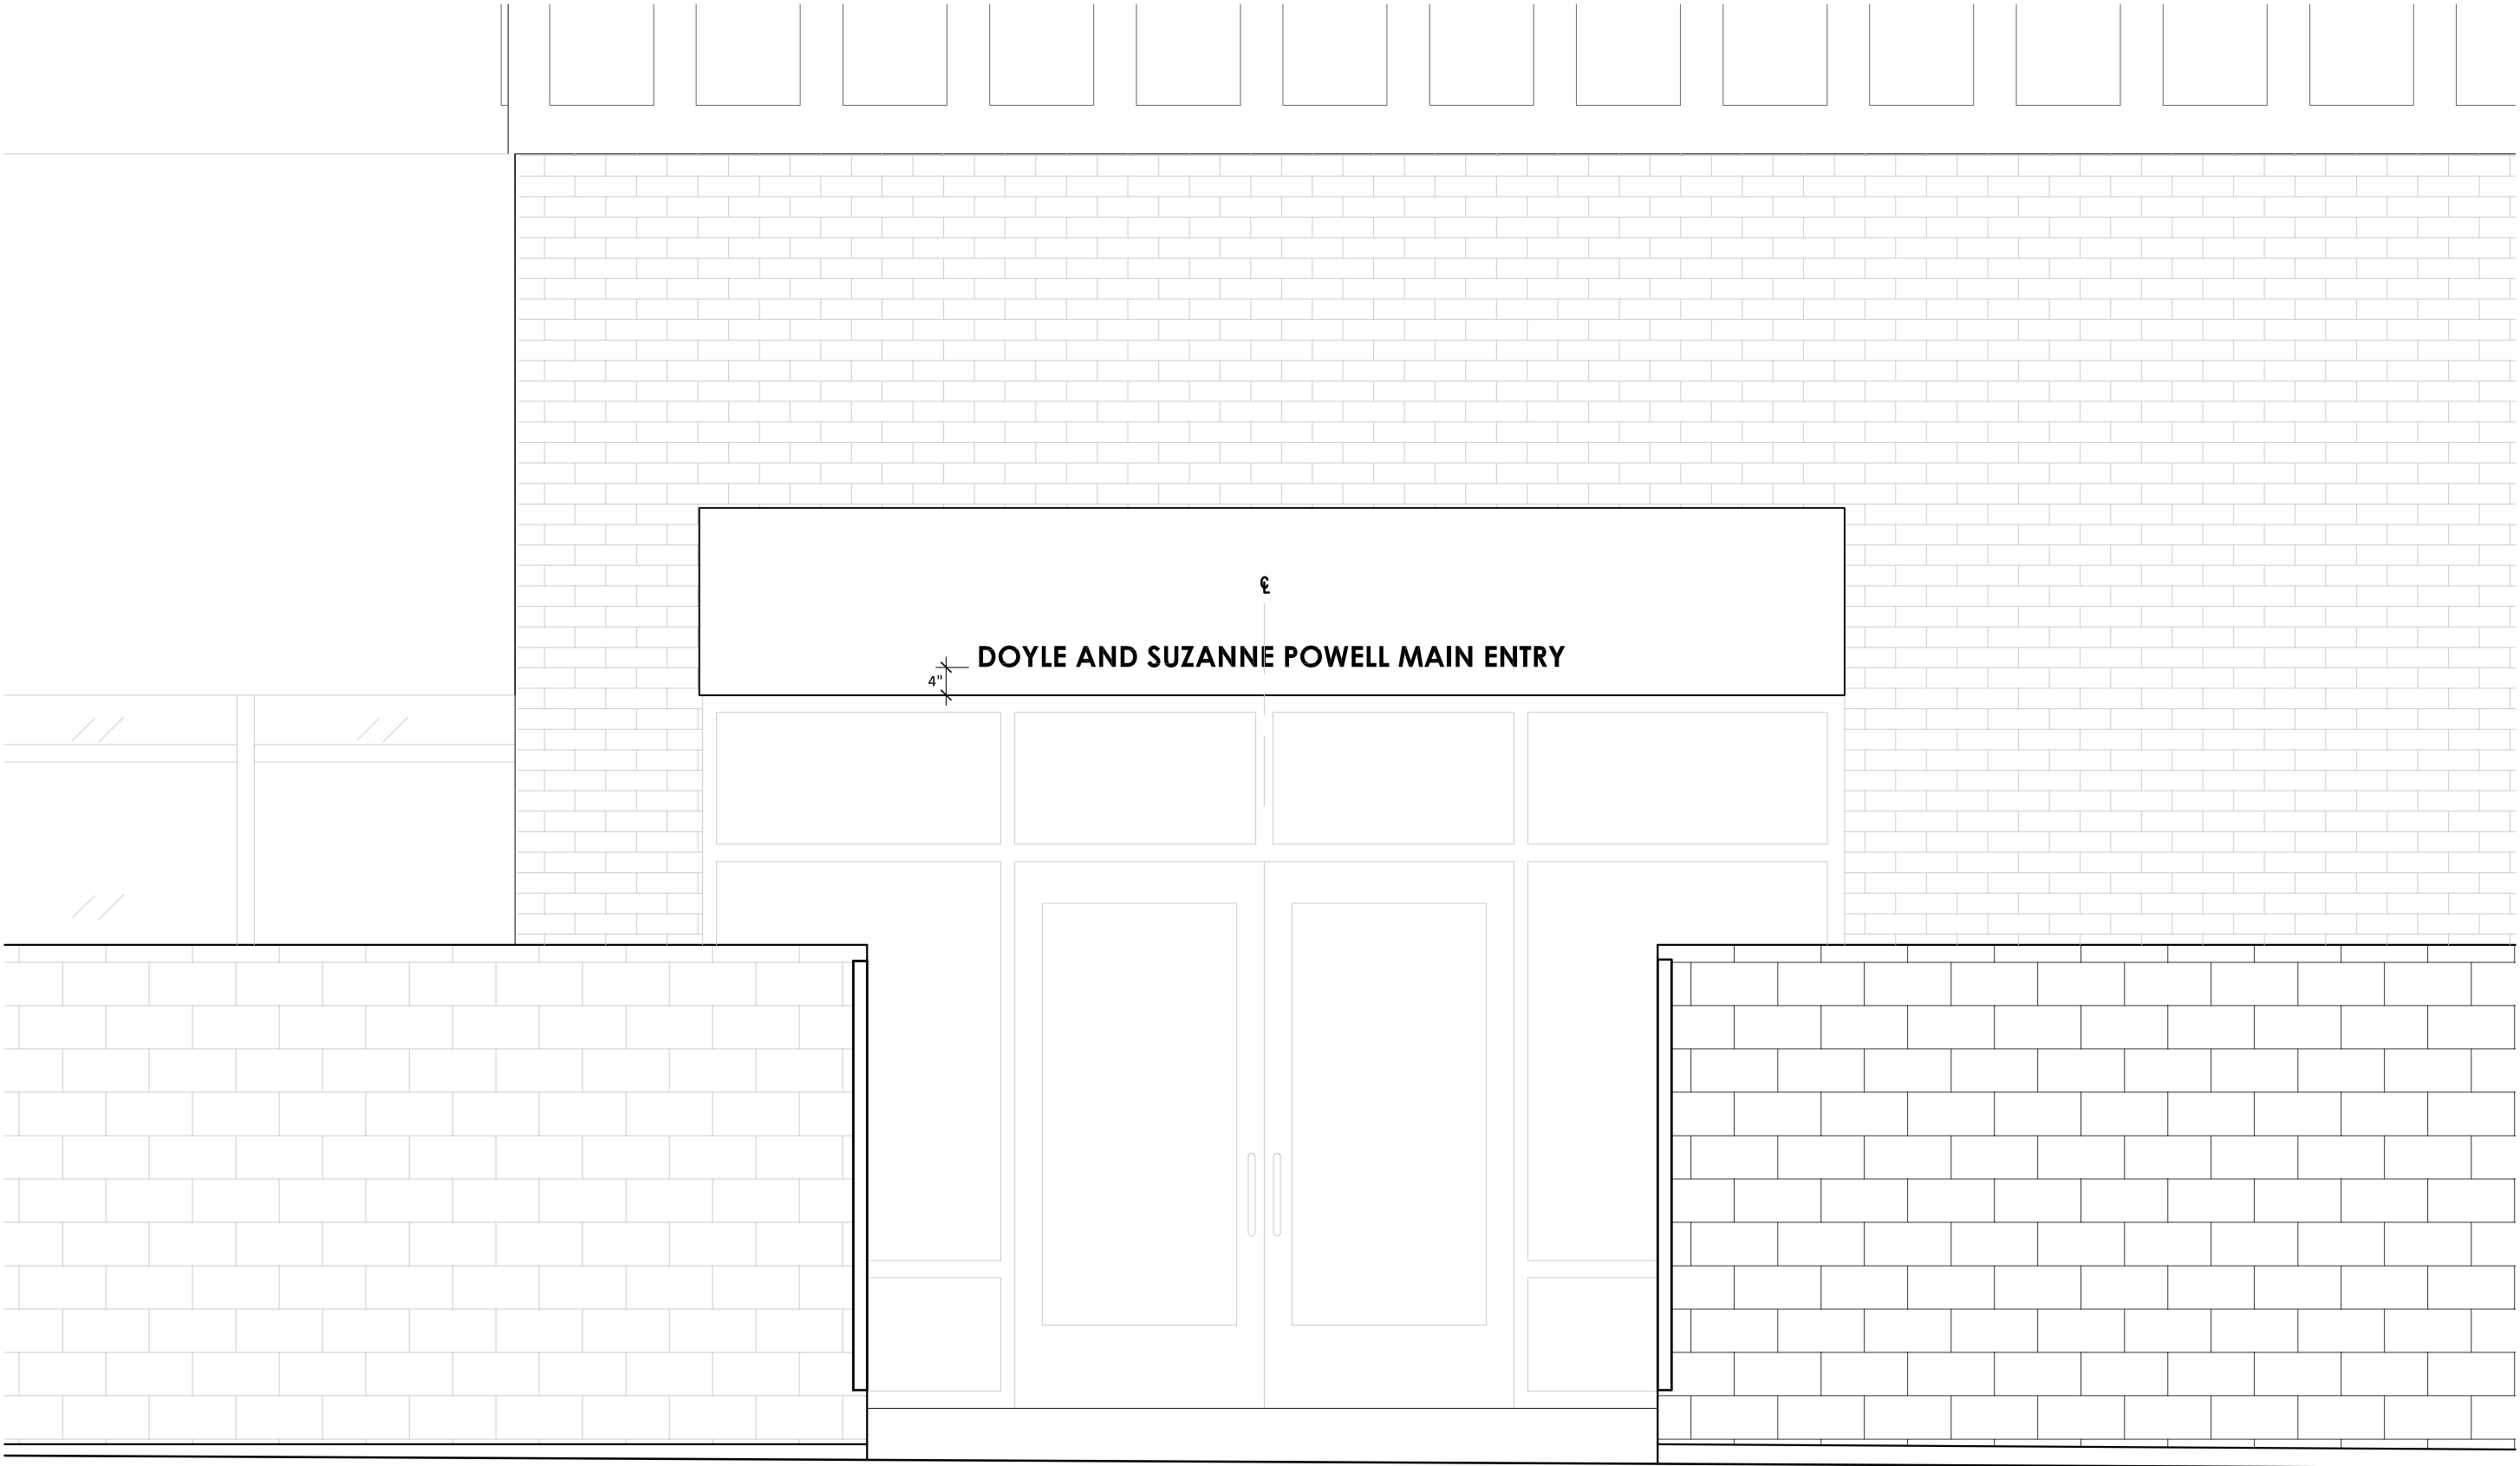


PROVIDE ENTRY CANOPY SIGN

Futura Bold, 3" x 1/2" brushed aluminum or ss letters, glued w/silicone to the existing painted metal canopy.

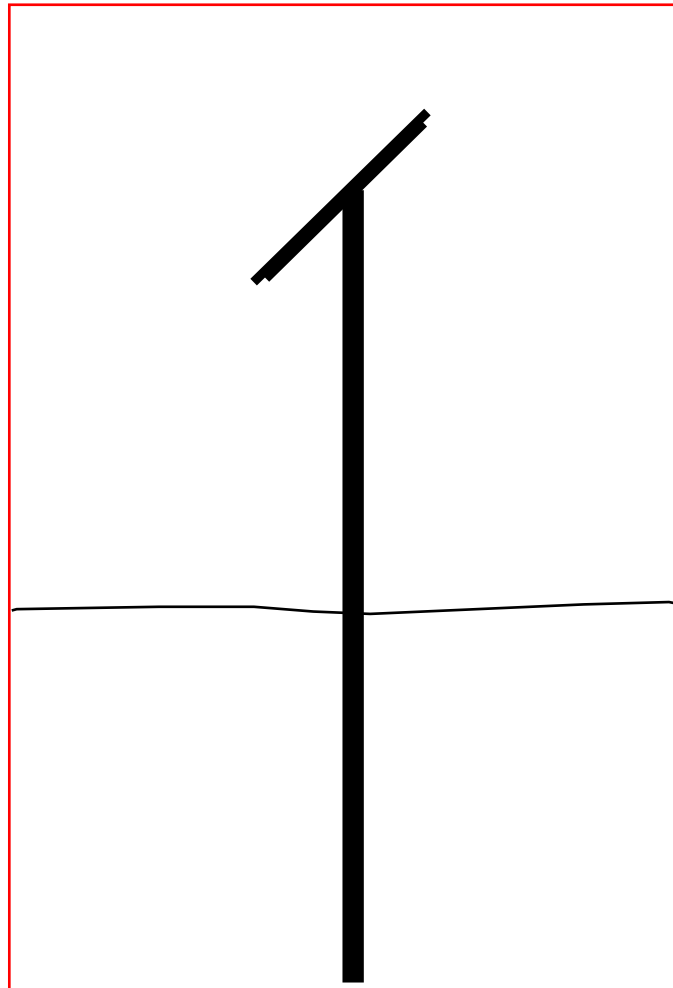

SECTION

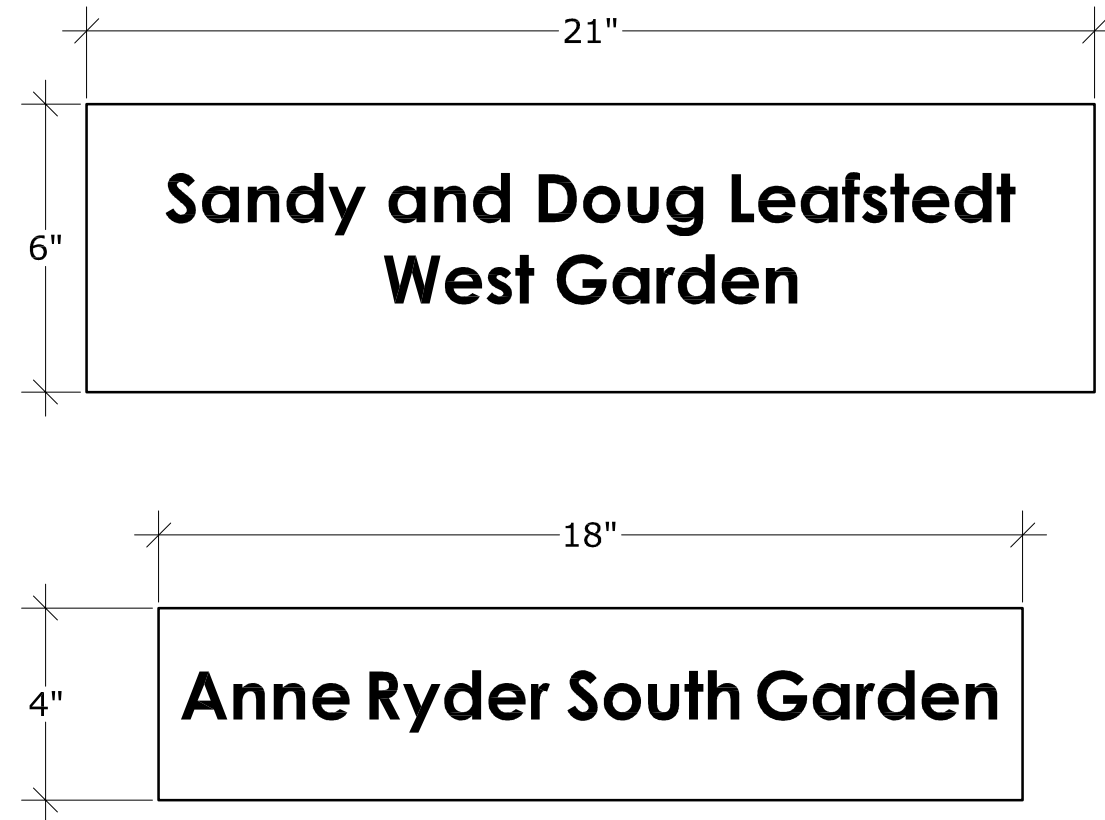

PROVIDE ETCHED METAL PLAQUES

Dimensions as indicated, 1/4" thick brushed stainless steel plate with 1" black etched letters set at a 45 degree angle to a 3/4" square post, mounted in planter 18"-21" above grade.
Locations TBD.